
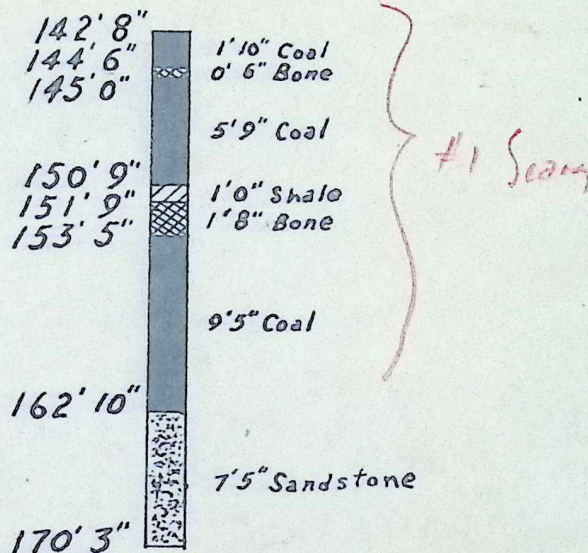


Drilled by
U. P. C. Co.
3 Seam

Lat. -11272
Dep. -5509


The Union Pacific Coal Co.
Stansbury, Wyo.
Diamond Drill Hole No. S-1
SE 1/4 NW 1/4 Sec. 18 T20N R104W
Vert. Scale 1"=10' Aug. 20, 1951

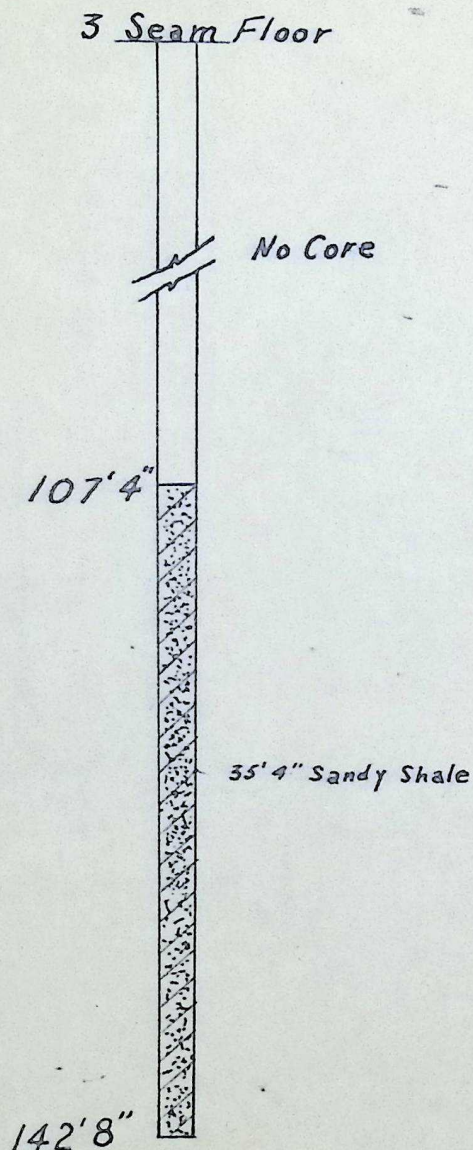

ed by
C. Co.
Seam

The Union Pacific Coal Co.
Stansbury, Wyo.
Diamond Drill Hole No. S-1
SE 1/4 NW 1/4 Sec. 18 T20N R104W
Vert. Scale 1"=10' Aug. 20, 1951

Lat. -11272
Dep. -5509

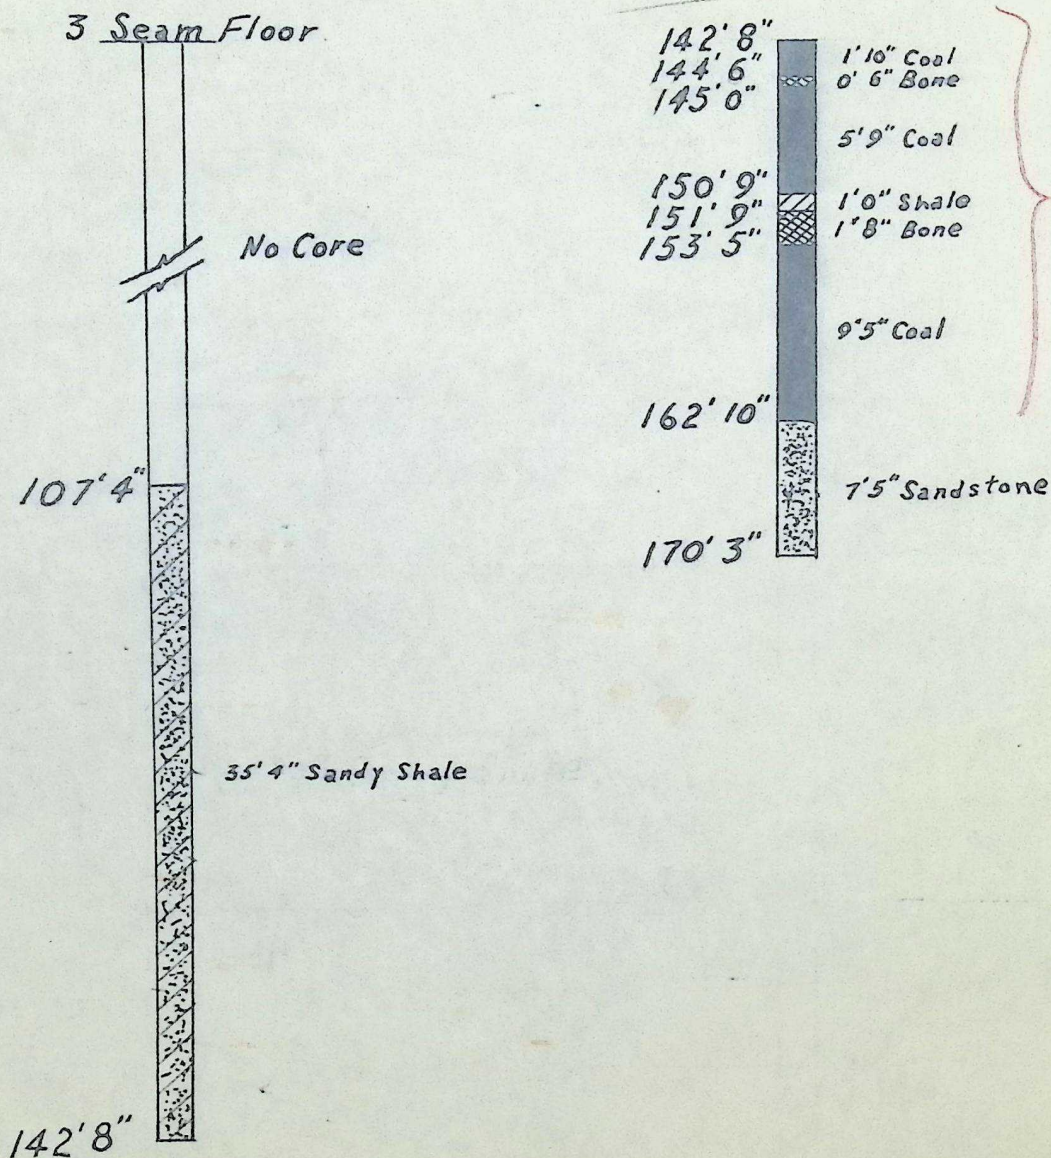

LED BY
C.C.
SEAM

LAT. - 12110
DEP. - 4752

THE UNION PACIFIC COAL CO.

Stansbury, Wyoming

Diamond Drill Hole No. S-3


NE 1/4 SW 1/4 Sec. 18 T20N R104W

Vert. Scale 1"=10'

October 9, 1951

I SEAM TOP SPLIT FLOOR

NO. 1 SEAM BOTTOM SPLIT

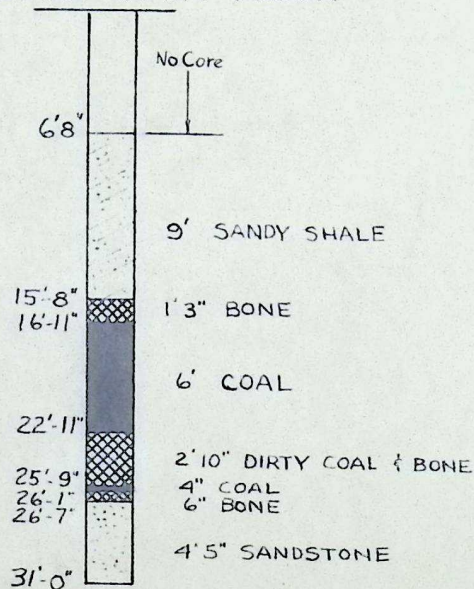

LED BY
C.C.C.
SEAM

THE UNION PACIFIC COAL CO.

Stansbury, Wyoming

Diamond Drill Hole No. S-4


NE 1/4 SW 1/4 Sec. 18 T 20N R 104W

Vert. Scale 1"=10'

October 16, 1951

LAT. - 11668
DEP - 4720

I SEAM TOP SPLIT FLOOR

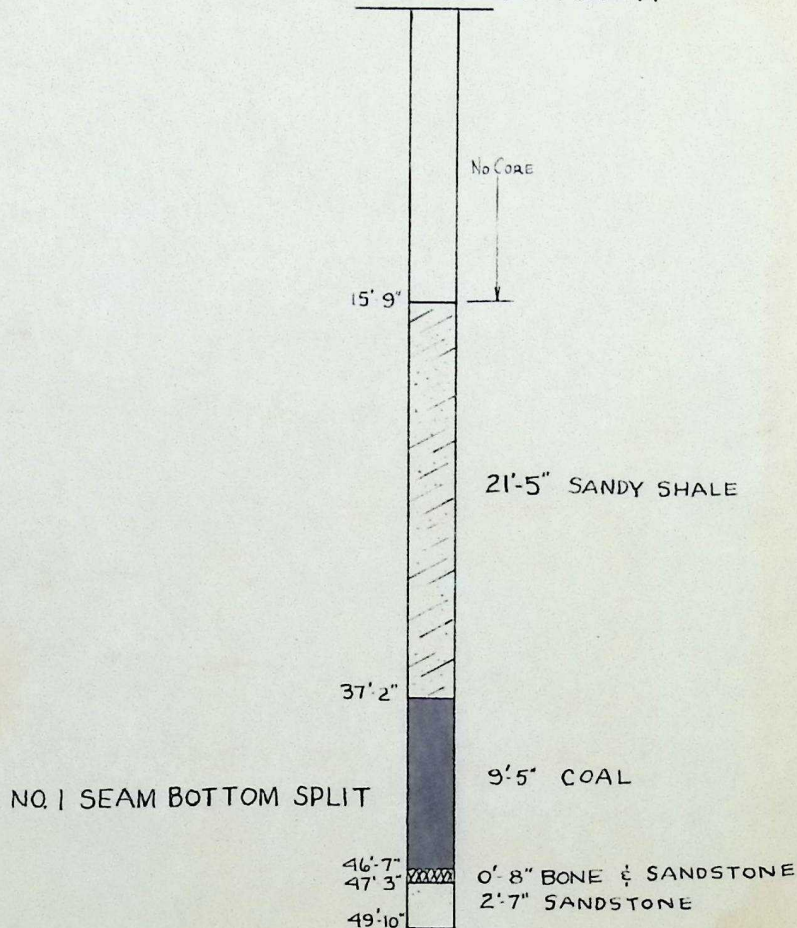


9
LLED BY
P.C.C.
I SEAM

LAT. - 11668
DEP - 4720

THE UNION PACIFIC COAL CO.
Stansbury, Wyoming
Diamond Drill Hole No. S-4
NE 1/4 SW 1/4 Sec. 18 T20N R104W
Vert. Scale 1"=10' October 16, 1951

I SEAM TOP SPLIT FLOOR

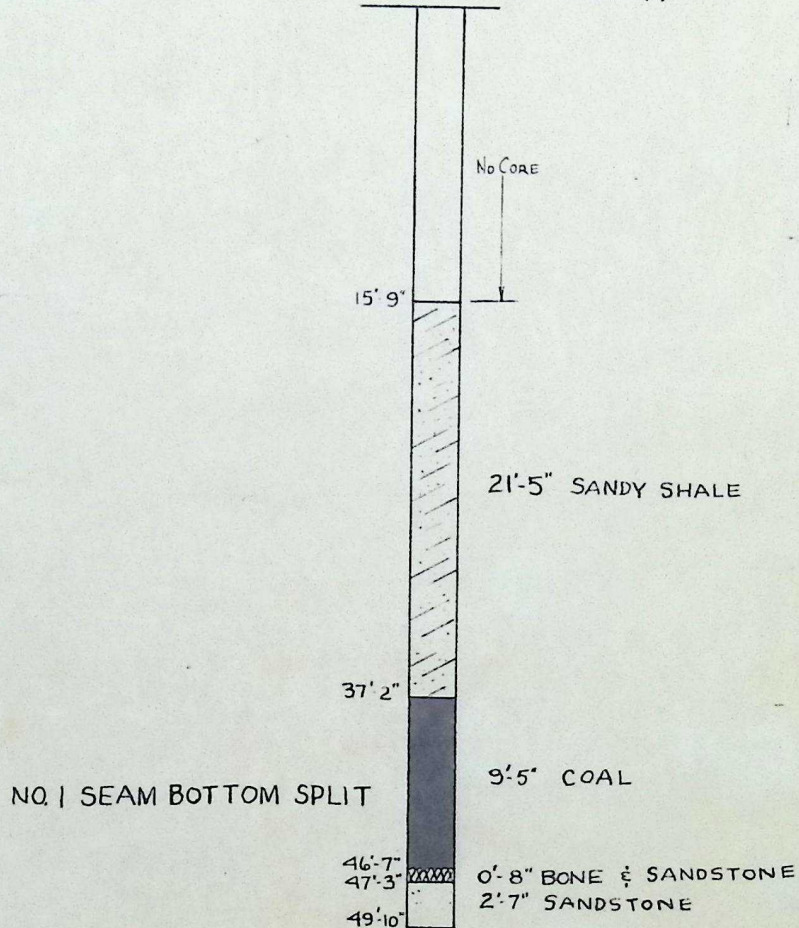

THE UNION PACIFIC COAL CO.

RELiance, WYOMING

SCALE: 1"=10' AUG. 10, 1951

NW 1/4 SEC. 32 T20N - R104W

DIAMOND DRILL HOLE NO. 150 ELEVATION - 6759.40'


LATITUDE - +2572.95 DEPARTURE - 4474.69



RELIANCE, WYOMING


SW $\frac{1}{4}$ SEC. 29 T20N - R104W

DEPARTURE - +15680.92

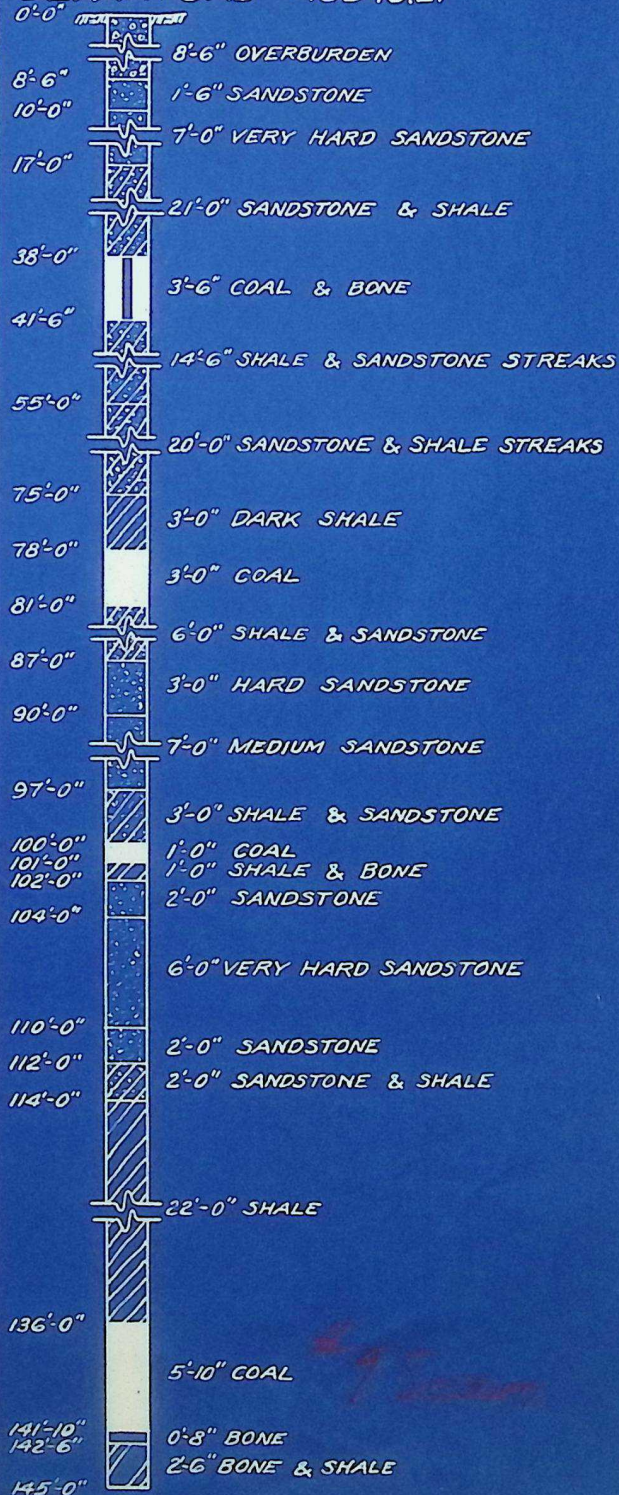


UNION PACIFIC COAL CO
 DIAMOND DRILL HOLE No. 81
 N.E. $\frac{1}{4}$ Sec. 13 T. 21 N. R. 103 W
 Oct. 9, to Oct. 23, 1936 By Boyle Bros
 Superior Wyoming

154-0.367

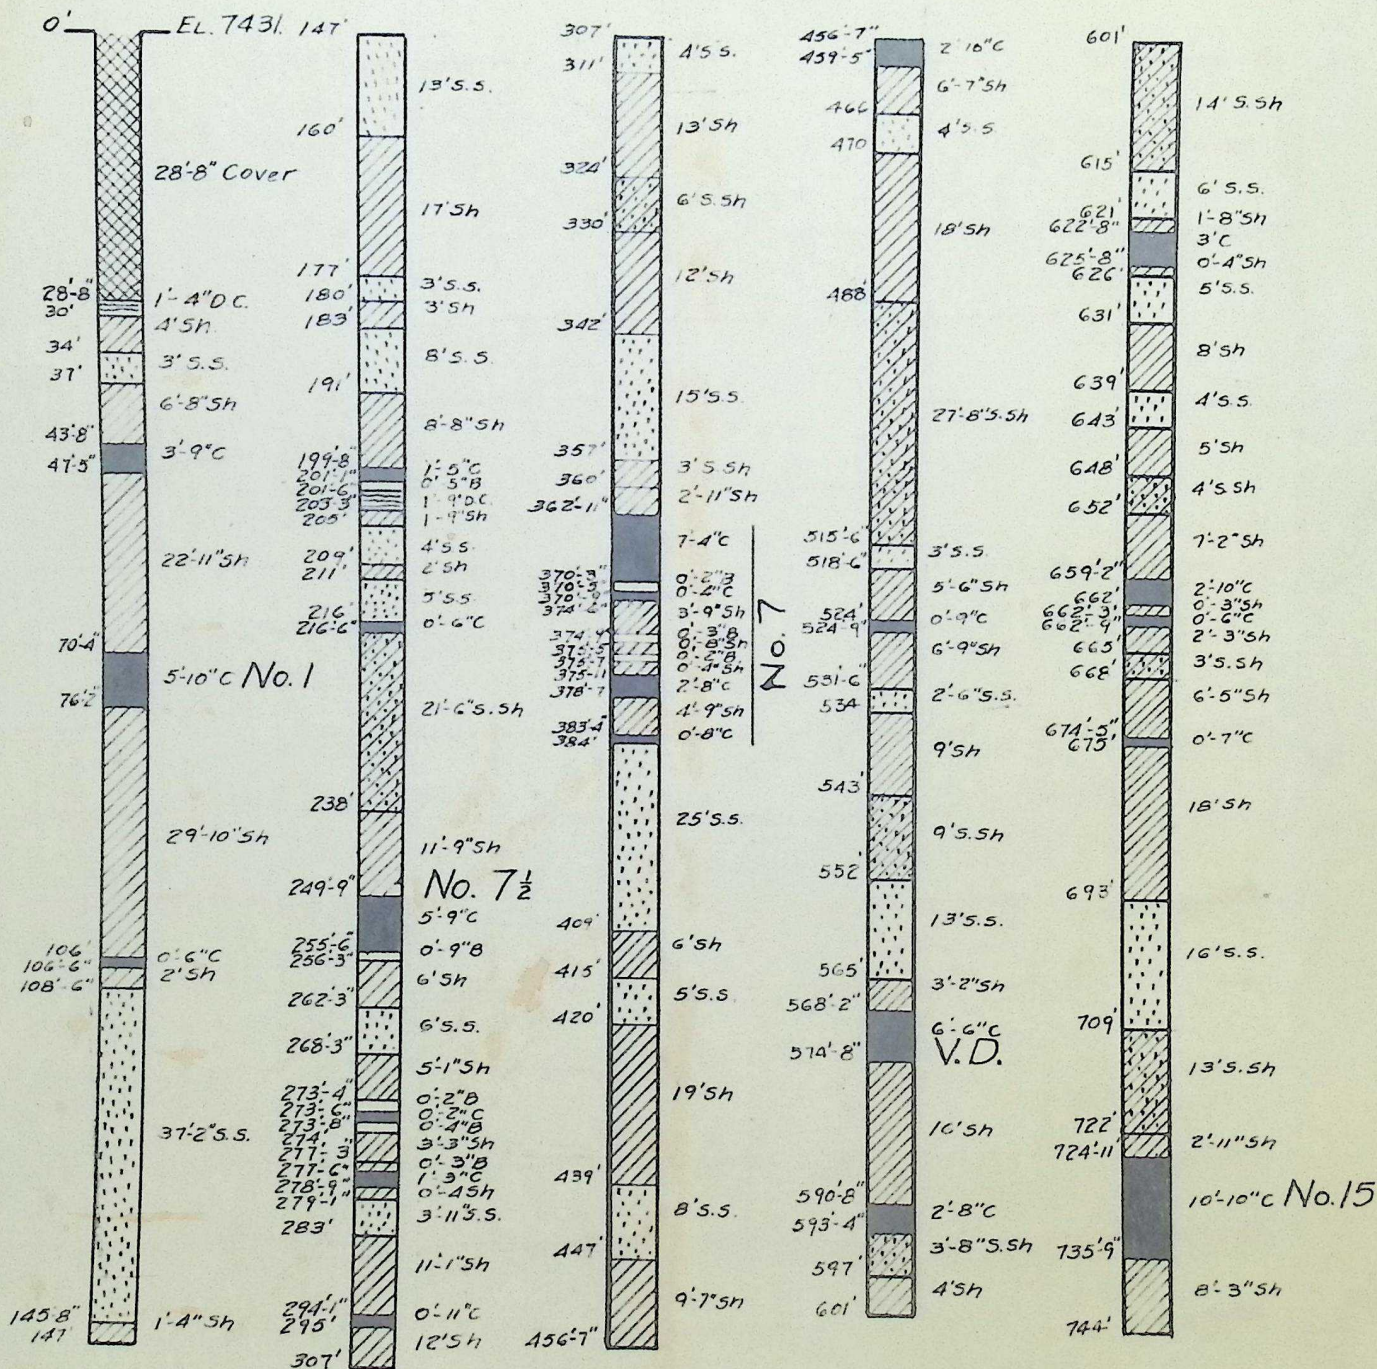


1540.378 SUPERIOR WYO.
 DRILLED BY
 BOYLES BROS. DRILLING CO
 SURFACE
 ELEV. 7475.3 SUP. BASE
 LAT. N 9654.76
 DEP. W. 14010.60

THE UNION PACIFIC COAL CO.
 ROCK SPRINGS, WYOMING.
 NW $\frac{1}{4}$ SEC. 13, T. 21 N. R. 103 W.
 DIAMOND DRILL HOLE NO. 90.
 SUPERIOR, WYOMING.
 VERTICAL SCALE 1" = 10'
 JULY 16, 1945.

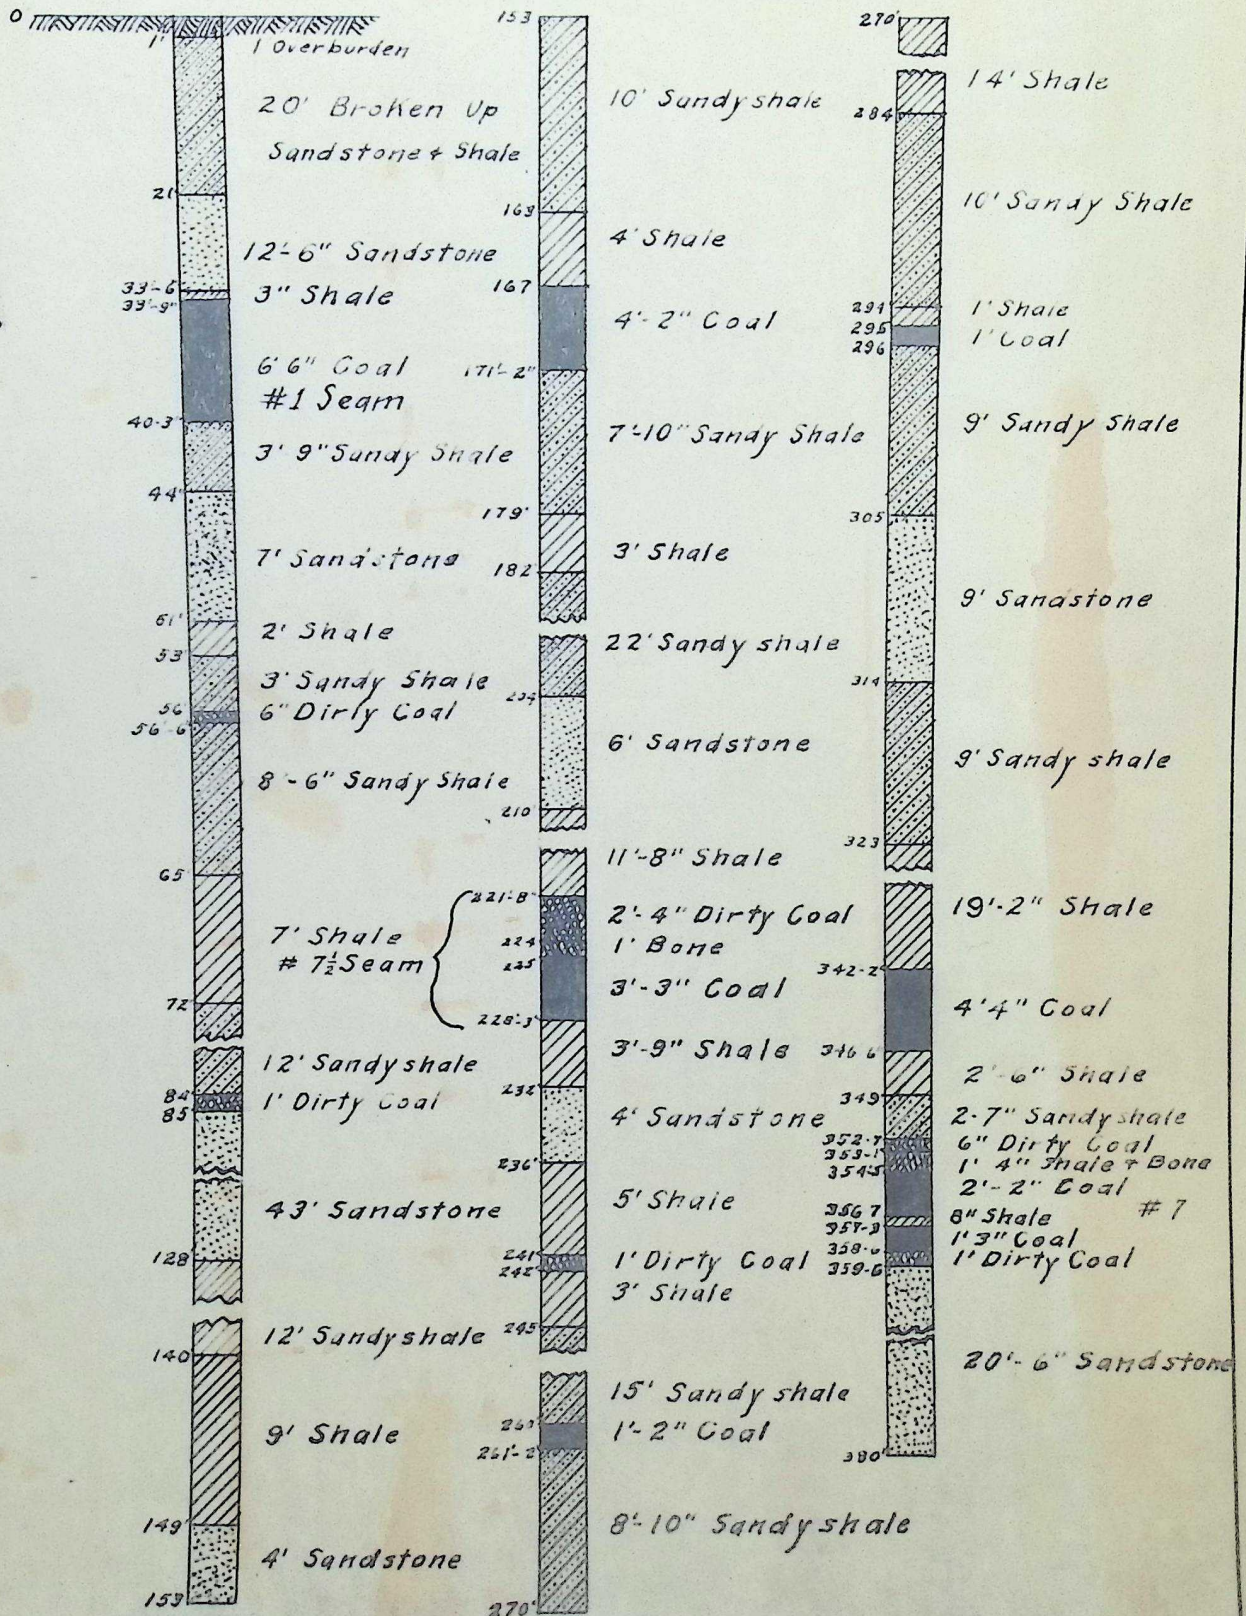

540,392 DRW. NO.
 DRILLED BY
 BOYLES BROS. DRILLING CO.
 SURFACE:
 ELEV. 7419.3 SUP. BASE
 LAT. N 10,035.11
 DEP. W 11,121.88

THE UNION PACIFIC COAL CO.
 ROCK SPRINGS WYO.
 DIAMOND DRILL HOLE NO. 94.
 SUPERIOR, WYOMING.
 VERTICAL SCALE 1" = 20'
 JUNE 28 1945.
 NE 1/4 SEC 13. T21N. R103W.

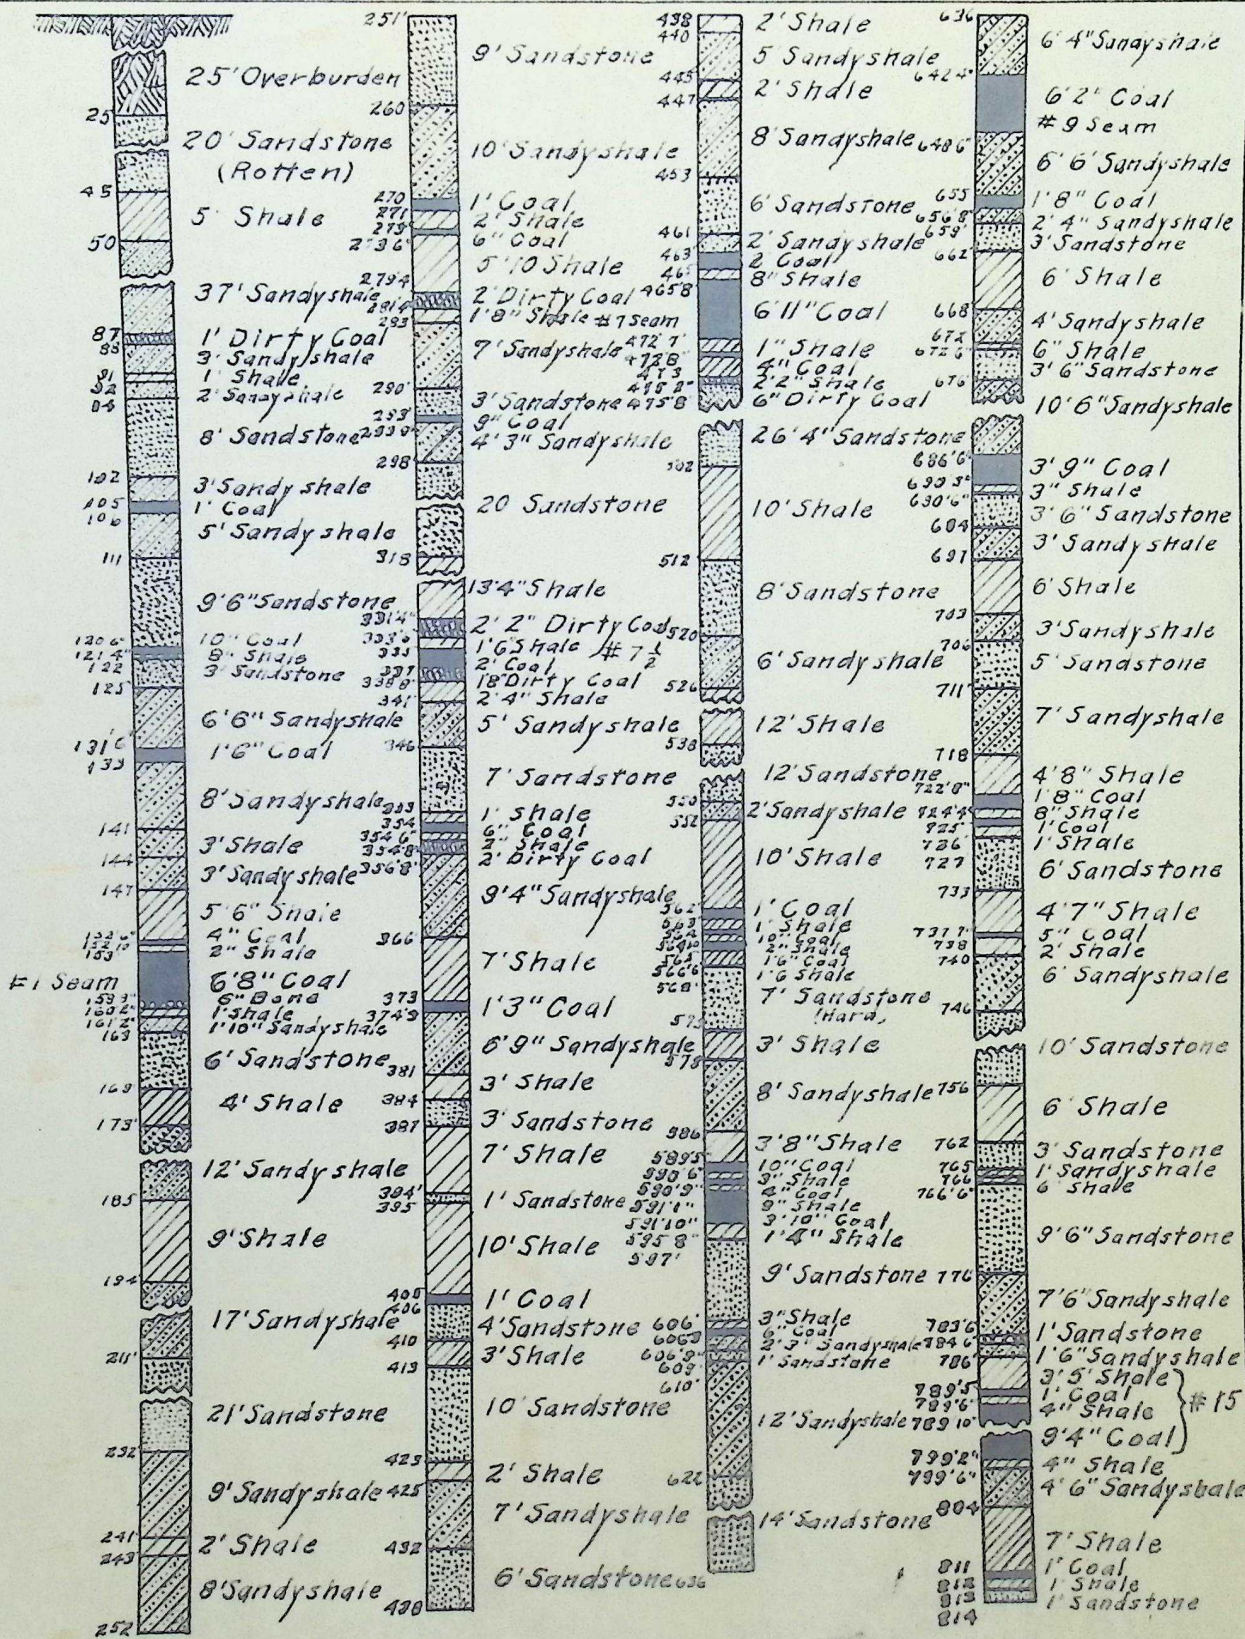

THE UNION PACIFIC COAL CO. STANSBURY, WYOMING

Drilled by: UPCC

L - 13180


D - 6365

DIAMOND DRILL HOLE NO. S-9

SW 1/4, SW 1/4 Sec. 18 T20N, R104W

Vert. Scale: 1"=10'

March 18, 1953

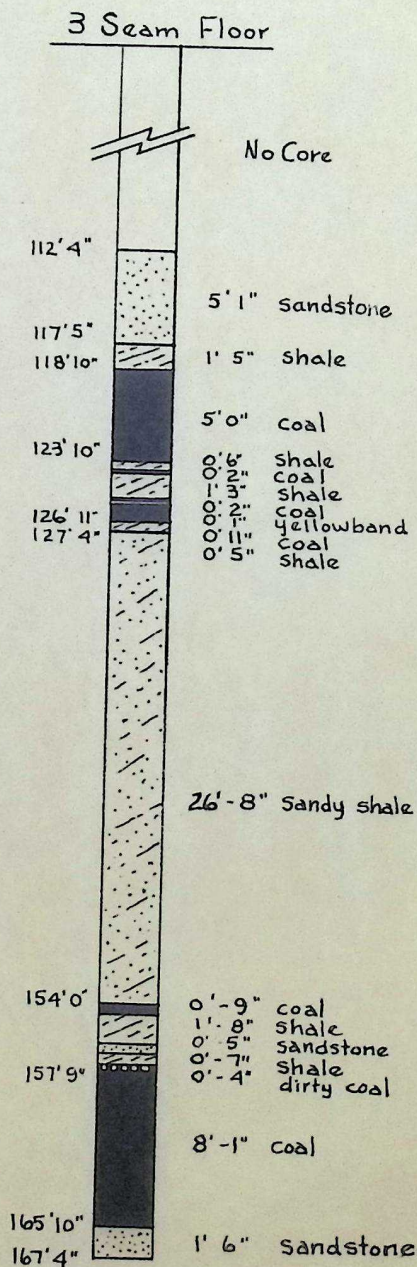

THE UNION PACIFIC COAL CO. STANSBURY, WYOMING

Drilled by: UPCC

L - 13180

D - 6365

DIAMOND DRILL HOLE NO. S-9

SW 1/4, SW 1/4 Sec. 18 T20N, R104W

Vert. Scale: 1"=10'

March 18, 1953

